


Site Location Plan Scale 1:1250

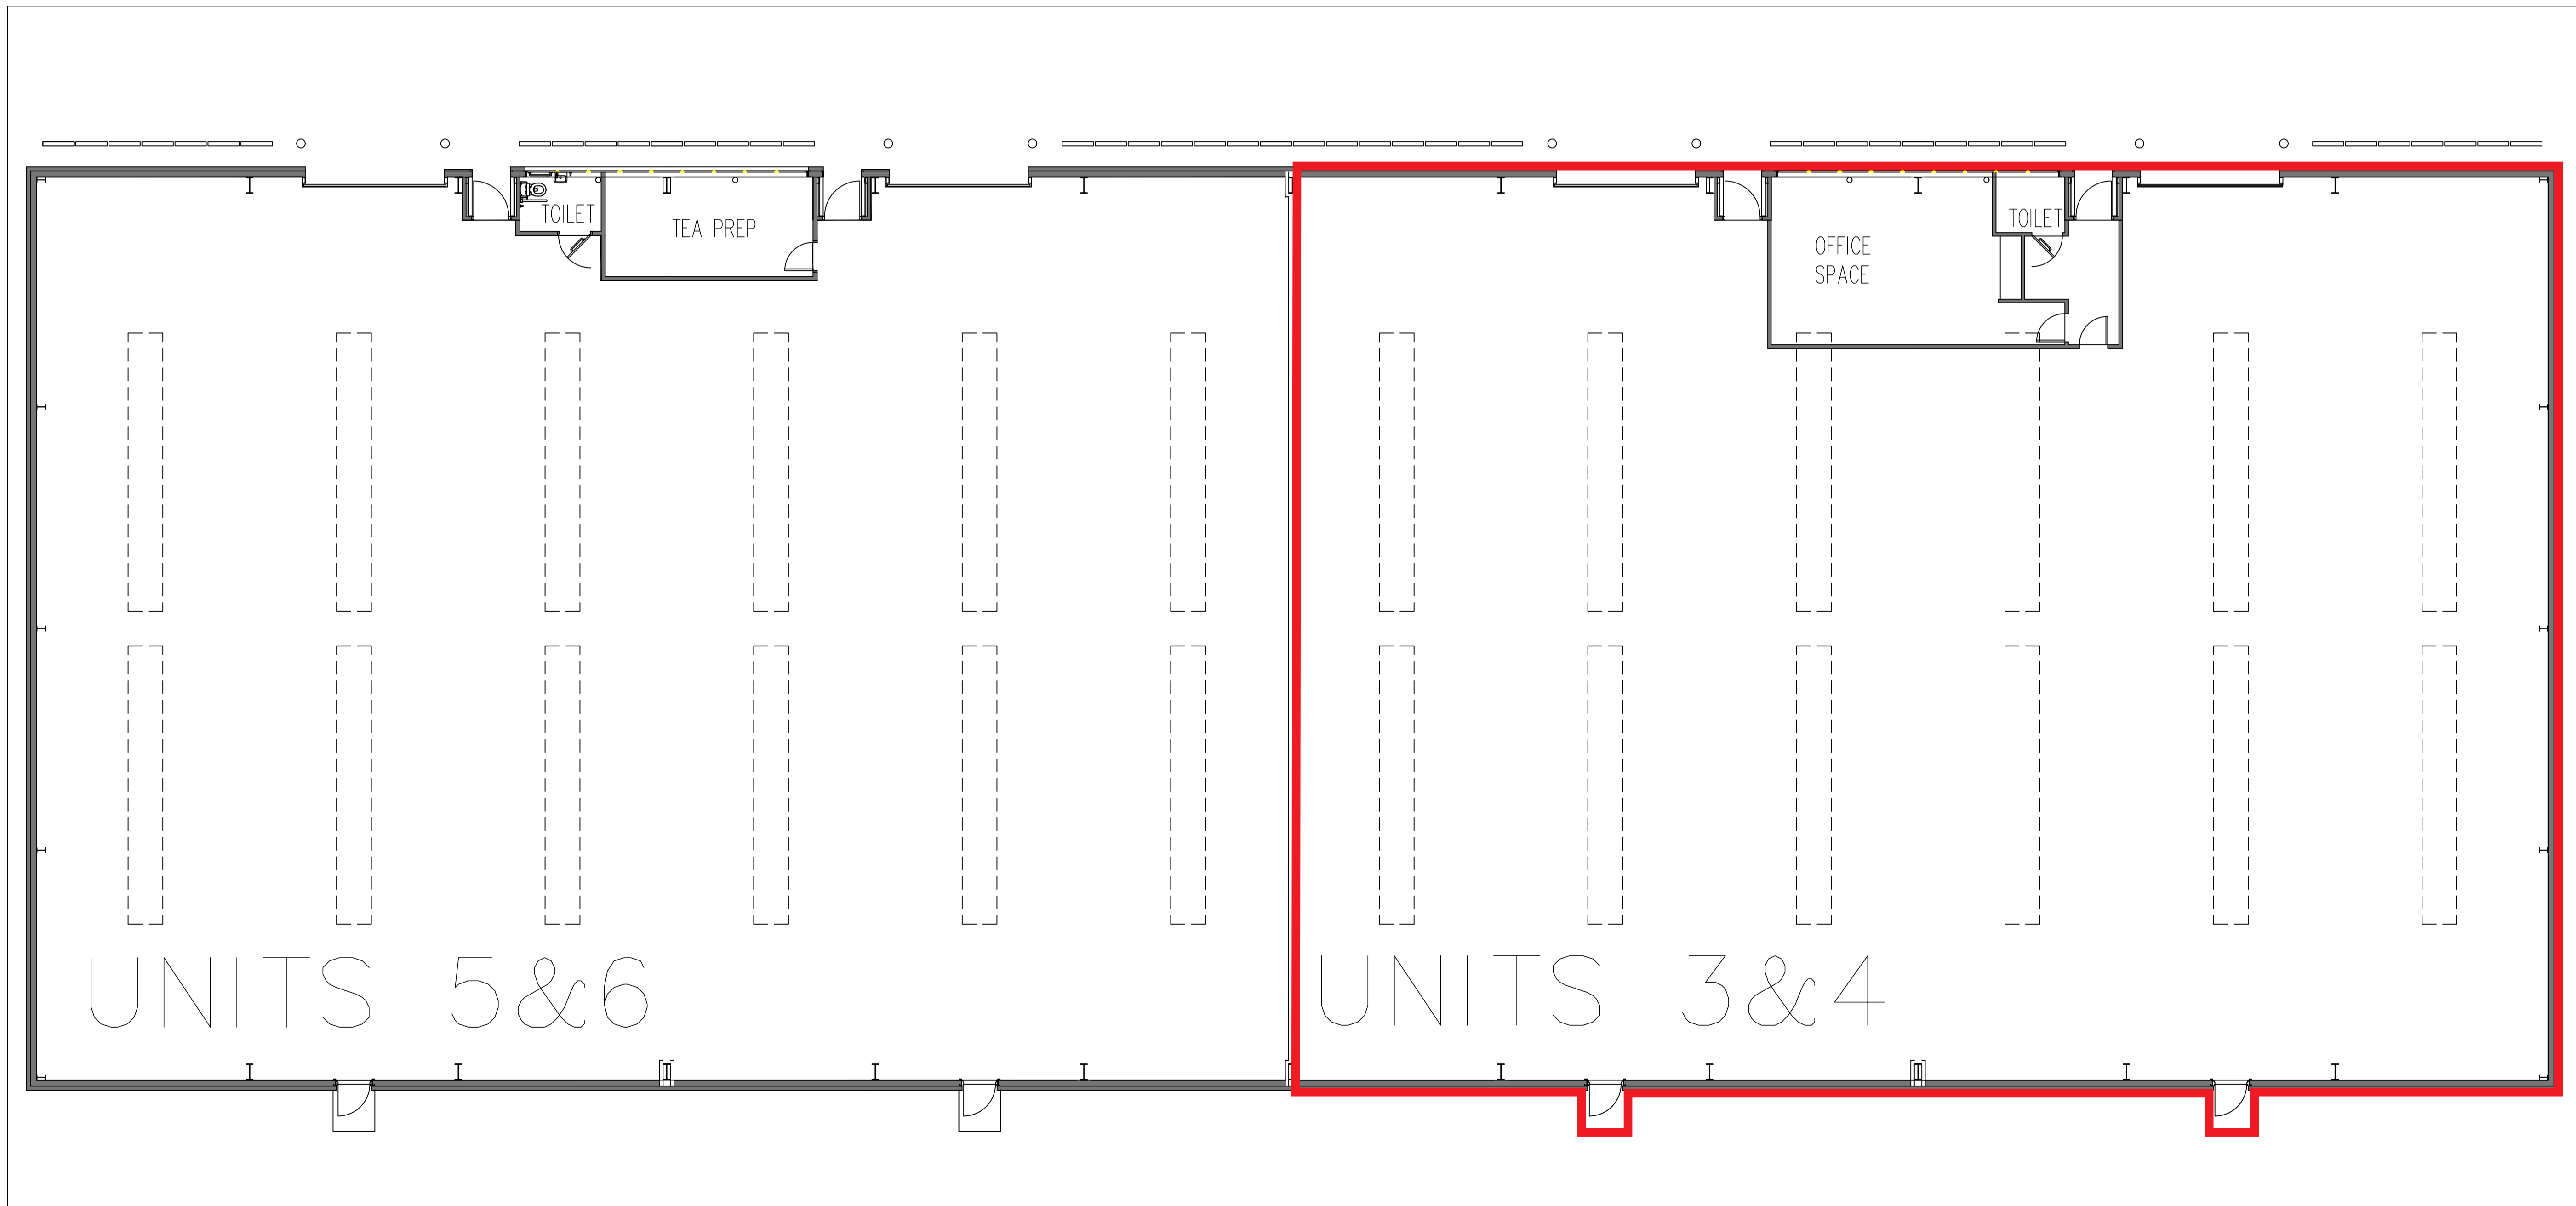

Proposed Floor Plan Scale 1:100